


# DETAILS OF SLIDING WINDOW SECTIONS SERIES - E (SHUTTER SECTION-30 mm.)

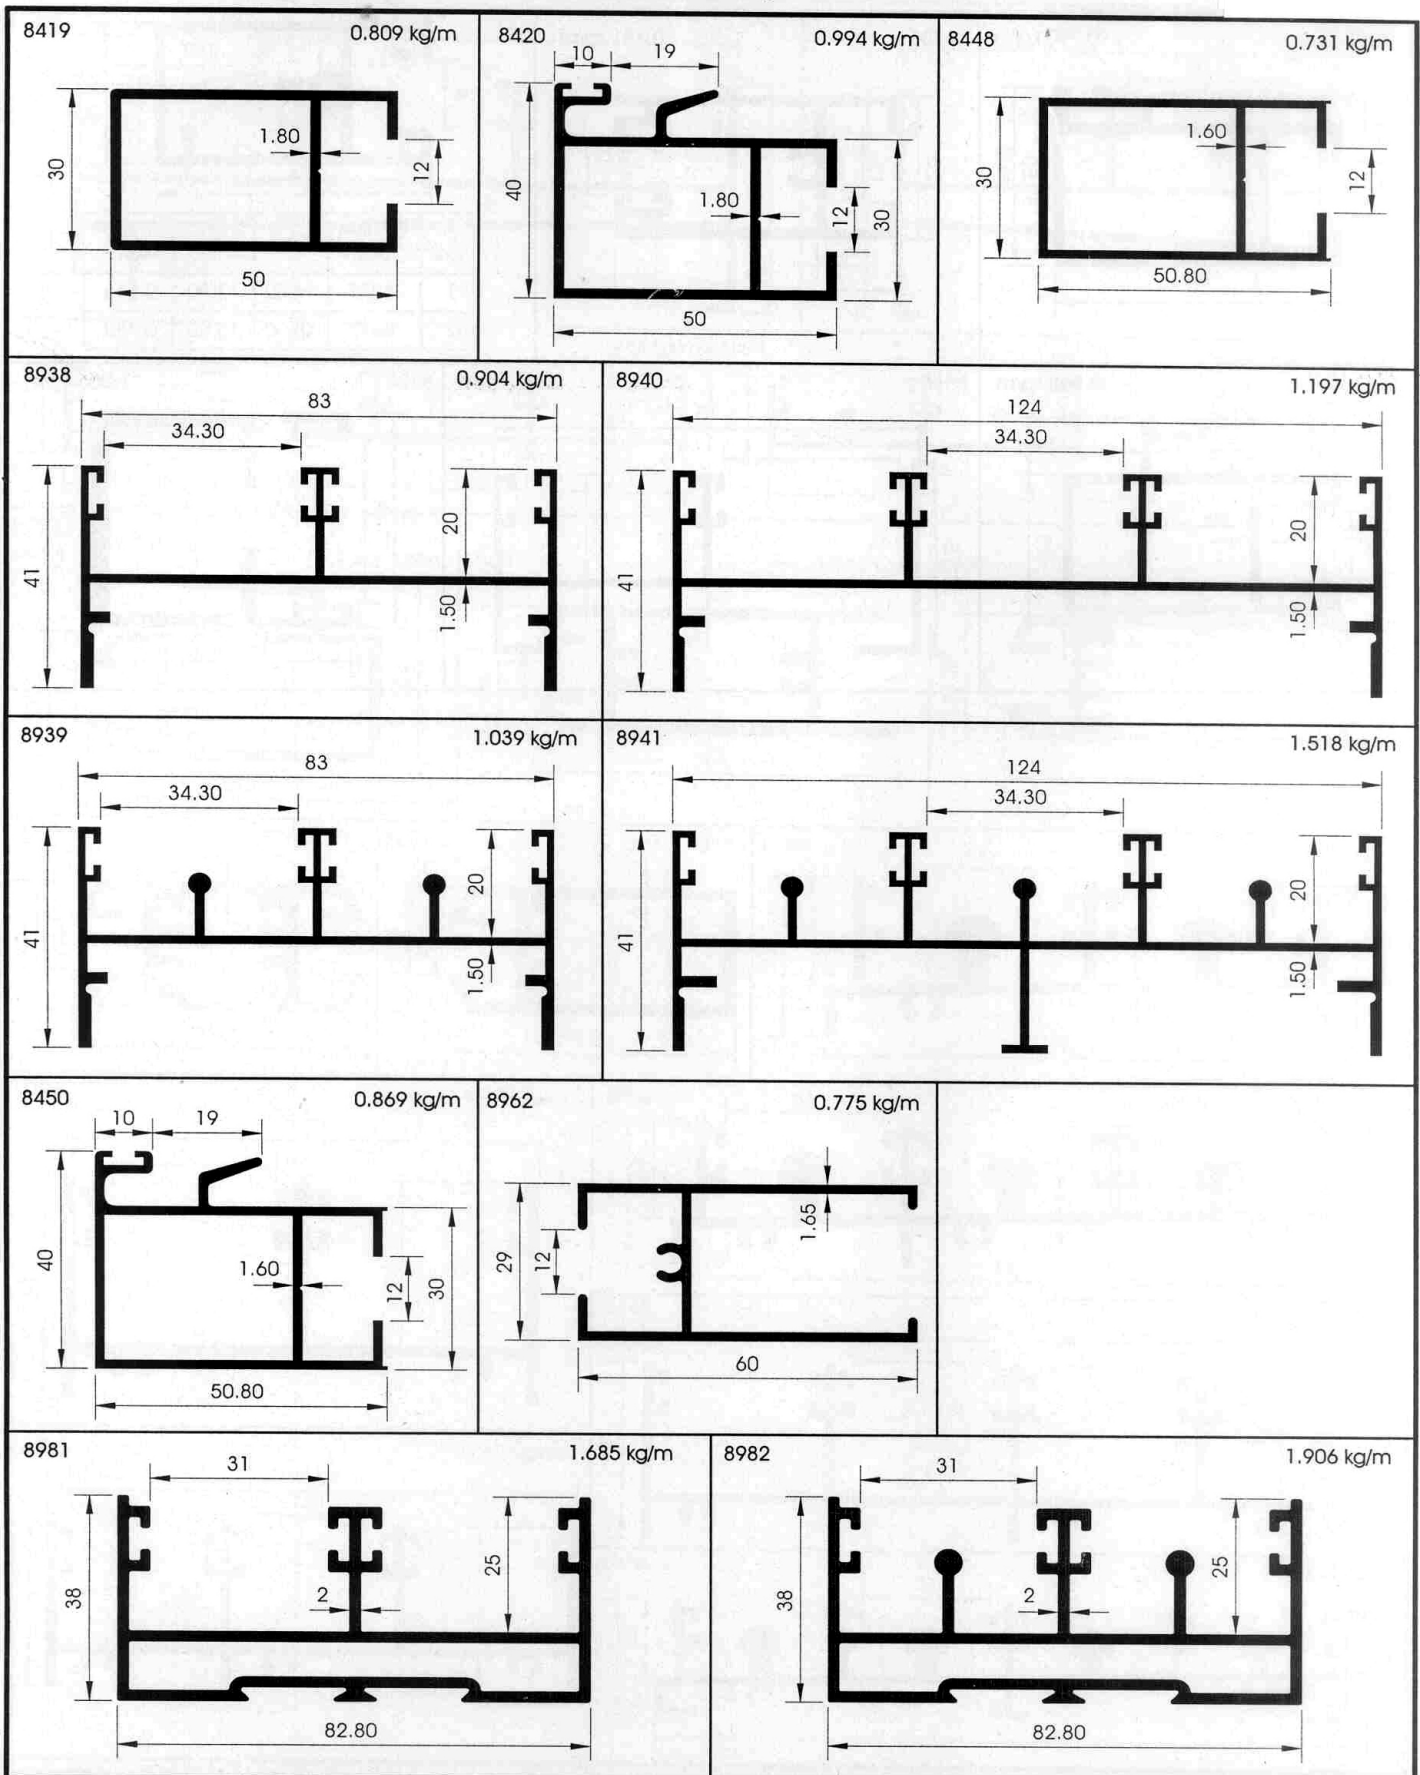

For details of other sections please contact our marketing executive

Sections not to be scaled